


M = 1:100 HN 45,00		Zulicht	
Planung Radweg		1+203,189 (35)	
Planum	10	5,250 46,357	5,250 46,767
Gelände	20	1,936 46,718	1,250 47,153
Oberbodenabtrag	71	4,824 46,767	0,000 46,991
			1,250 47,266
			1,970 46,893
		4,272 47,190	
		6,286 47,256	
		7,345 47,424	
		9,010 47,589	
		9,489 47,651	
		9,856 47,692	
		11,021 47,695	
		13,535 47,735	
		15,693 47,749	
		16,472 47,710	
		16,962 47,613	
M = 1:100 HN 45,00		Zulicht	
Planung Radweg		1+253,145 (36)	
Planum	10	2,138 47,581	2,138 47,581
Gelände	20	1,936 47,511	1,750 47,840
Oberbodenabtrag	71	2,048 47,586	0,000 47,694
		2,048 47,286	0,568 47,724
			1,265 47,869
			1,250 47,899
			1,250 47,837
			1,265 47,907
			1,750 47,748
			1,756 47,753
		3,139 47,785	
		6,158 47,895	
		6,815 47,898	
		7,642 47,861	
		8,048 47,709	
		9,108 48,184	
		9,208 48,225	
		9,477 48,246	
		9,897 48,301	
		11,756 48,312	
M = 1:100 HN 45,00		Zulicht	
Planung Radweg		1+309,150 (37)	
Planum	10	2,136 48,092	2,136 48,092
Gelände	20	1,936 48,020	1,750 48,349
Oberbodenabtrag	71	2,047 48,094	0,000 48,158
		1,433 47,810	1,078 48,193
			1,265 48,378
			1,250 48,408
			1,250 48,346
			1,265 48,316
			1,750 48,257
			1,800 48,224
		4,380 48,336	
		6,403 48,368	
		6,932 48,372	
		7,889 48,370	
		8,561 48,370	
		9,292 48,772	
		9,620 48,811	
		9,948 48,848	
		11,136 48,884	
		11,800 48,870	

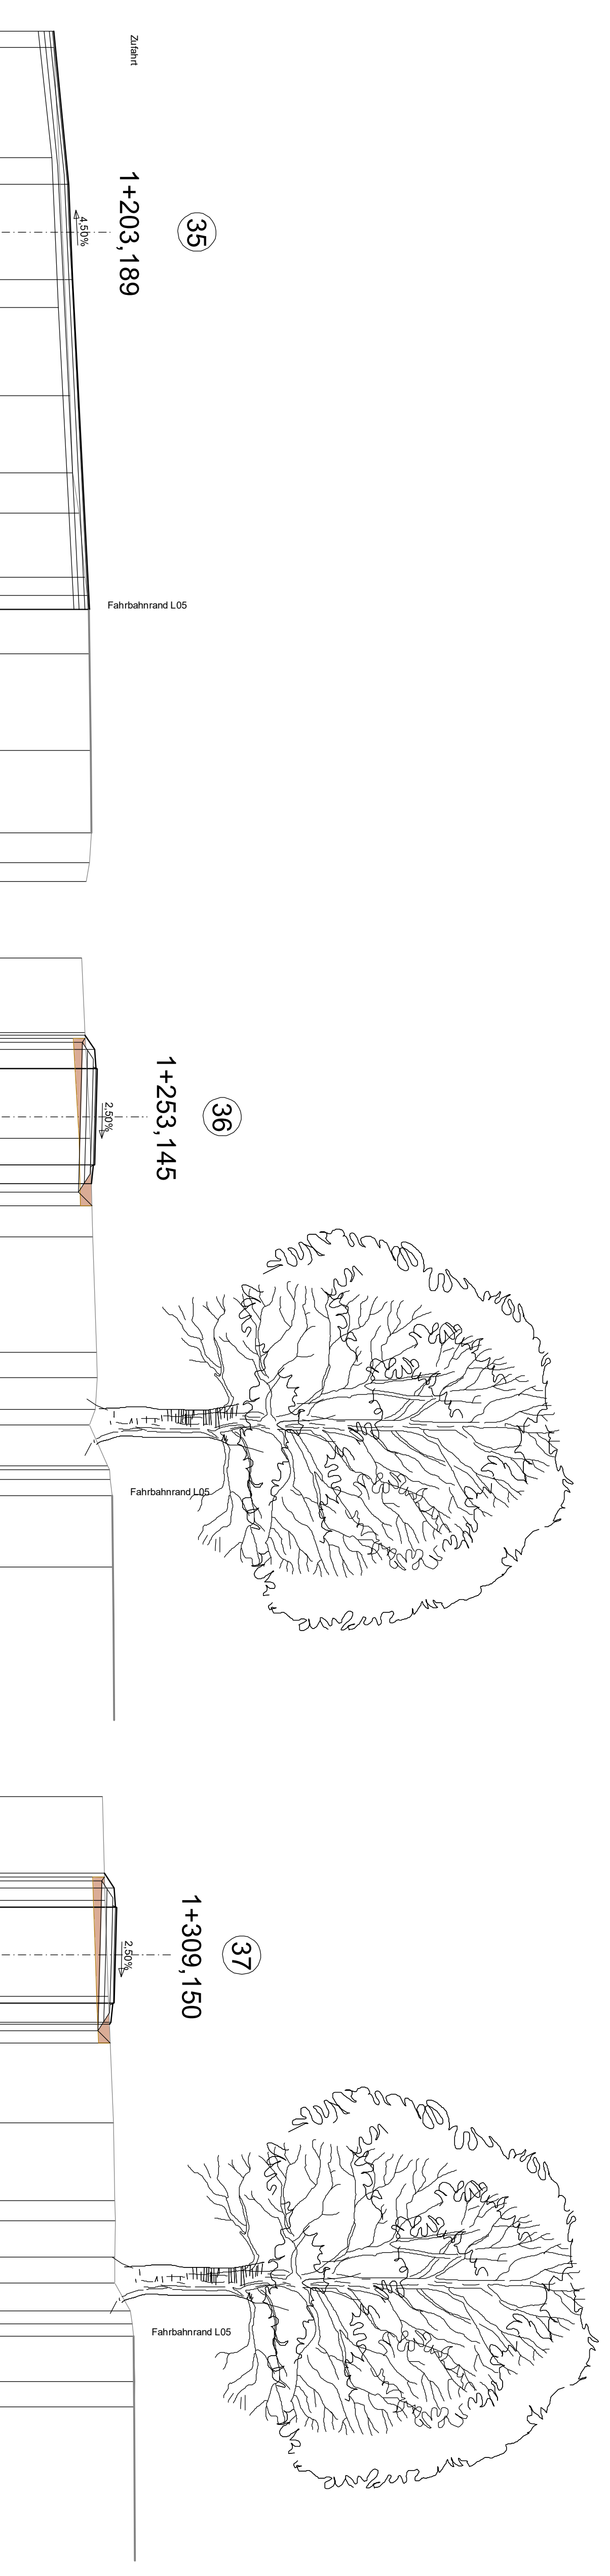

M = 1:100 HN 45,00		Zulicht	
Planung Radweg		1+094,752 (32)	
Planum	10	2,089 46,198	2,089 46,198
Gelände	20	1,936 46,086	1,750 46,424
Oberbodenabtrag	71	2,090 46,198	0,000 45,957
		2,090 46,198	2,278 46,006
		2,055 45,899	2,278 46,306
			3,692 46,336
		5,675 46,406	
		6,380 46,387	
		7,008 46,408	
		8,278 46,799	
		8,970 46,982	
		9,000 46,975	
		9,583 47,046	
		9,784 47,071	
		11,799 47,126	
		11,805 47,126	
M = 1:100 HN 45,00		Zulicht	
Planung Radweg		1+140,718 (33)	
Planum	10	2,217 46,296	2,217 46,296
Gelände	20	1,936 46,278	1,750 46,607
Oberbodenabtrag	71	1,978 46,306	0,000 46,090
		1,978 46,306	0,841 46,126
		1,936 46,086	0,841 46,426
		1,265 46,636	3,038 46,513
		1,250 46,666	
		1,250 46,604	
		1,265 46,574	
		1,750 46,515	
		1,826 46,465	
		5,866 46,660	
		6,804 46,563	
		7,050 46,521	
		8,145 46,672	
		8,802 47,159	
		8,987 47,164	
		9,115 47,182	
		9,825 47,287	
		11,826 47,289	
M = 1:100 HN 45,00		Zulicht	
Planung Radweg		1+178,130 (34)	
Planum	10	2,165 46,594	2,165 46,594
Gelände	20	1,936 46,542	1,750 46,870
Oberbodenabtrag	71	2,023 46,600	0,000 46,385
		2,023 46,300	0,607 46,411
		1,936 46,542	0,607 46,711
		1,265 46,900	2,861 46,800
		1,250 46,930	
		1,250 46,867	
		1,265 46,837	
		1,750 46,779	
		1,762 46,757	
		6,198 46,778	
		6,671 46,735	
		7,315 46,831	
		8,218 47,167	
		9,158 47,424	
		9,488 47,449	
		9,853 47,479	
		11,639 47,524	
		11,782 47,523	

